

*T.W. Patterson*  
*Building*  
2014 Tulare Street  
Fresno, California  
93721 USA

JOB NUMBER 99-126

DATE 12 JULY 1996

REVISIONS

20 SEPT 1999

DRAWN

CHECKED


SCALE 1/8" = 1'-0"

SHEET TITLE

FIRST FLOOR PLAN

SHEET NUMBER

FILE # 9126-2-1.DCS

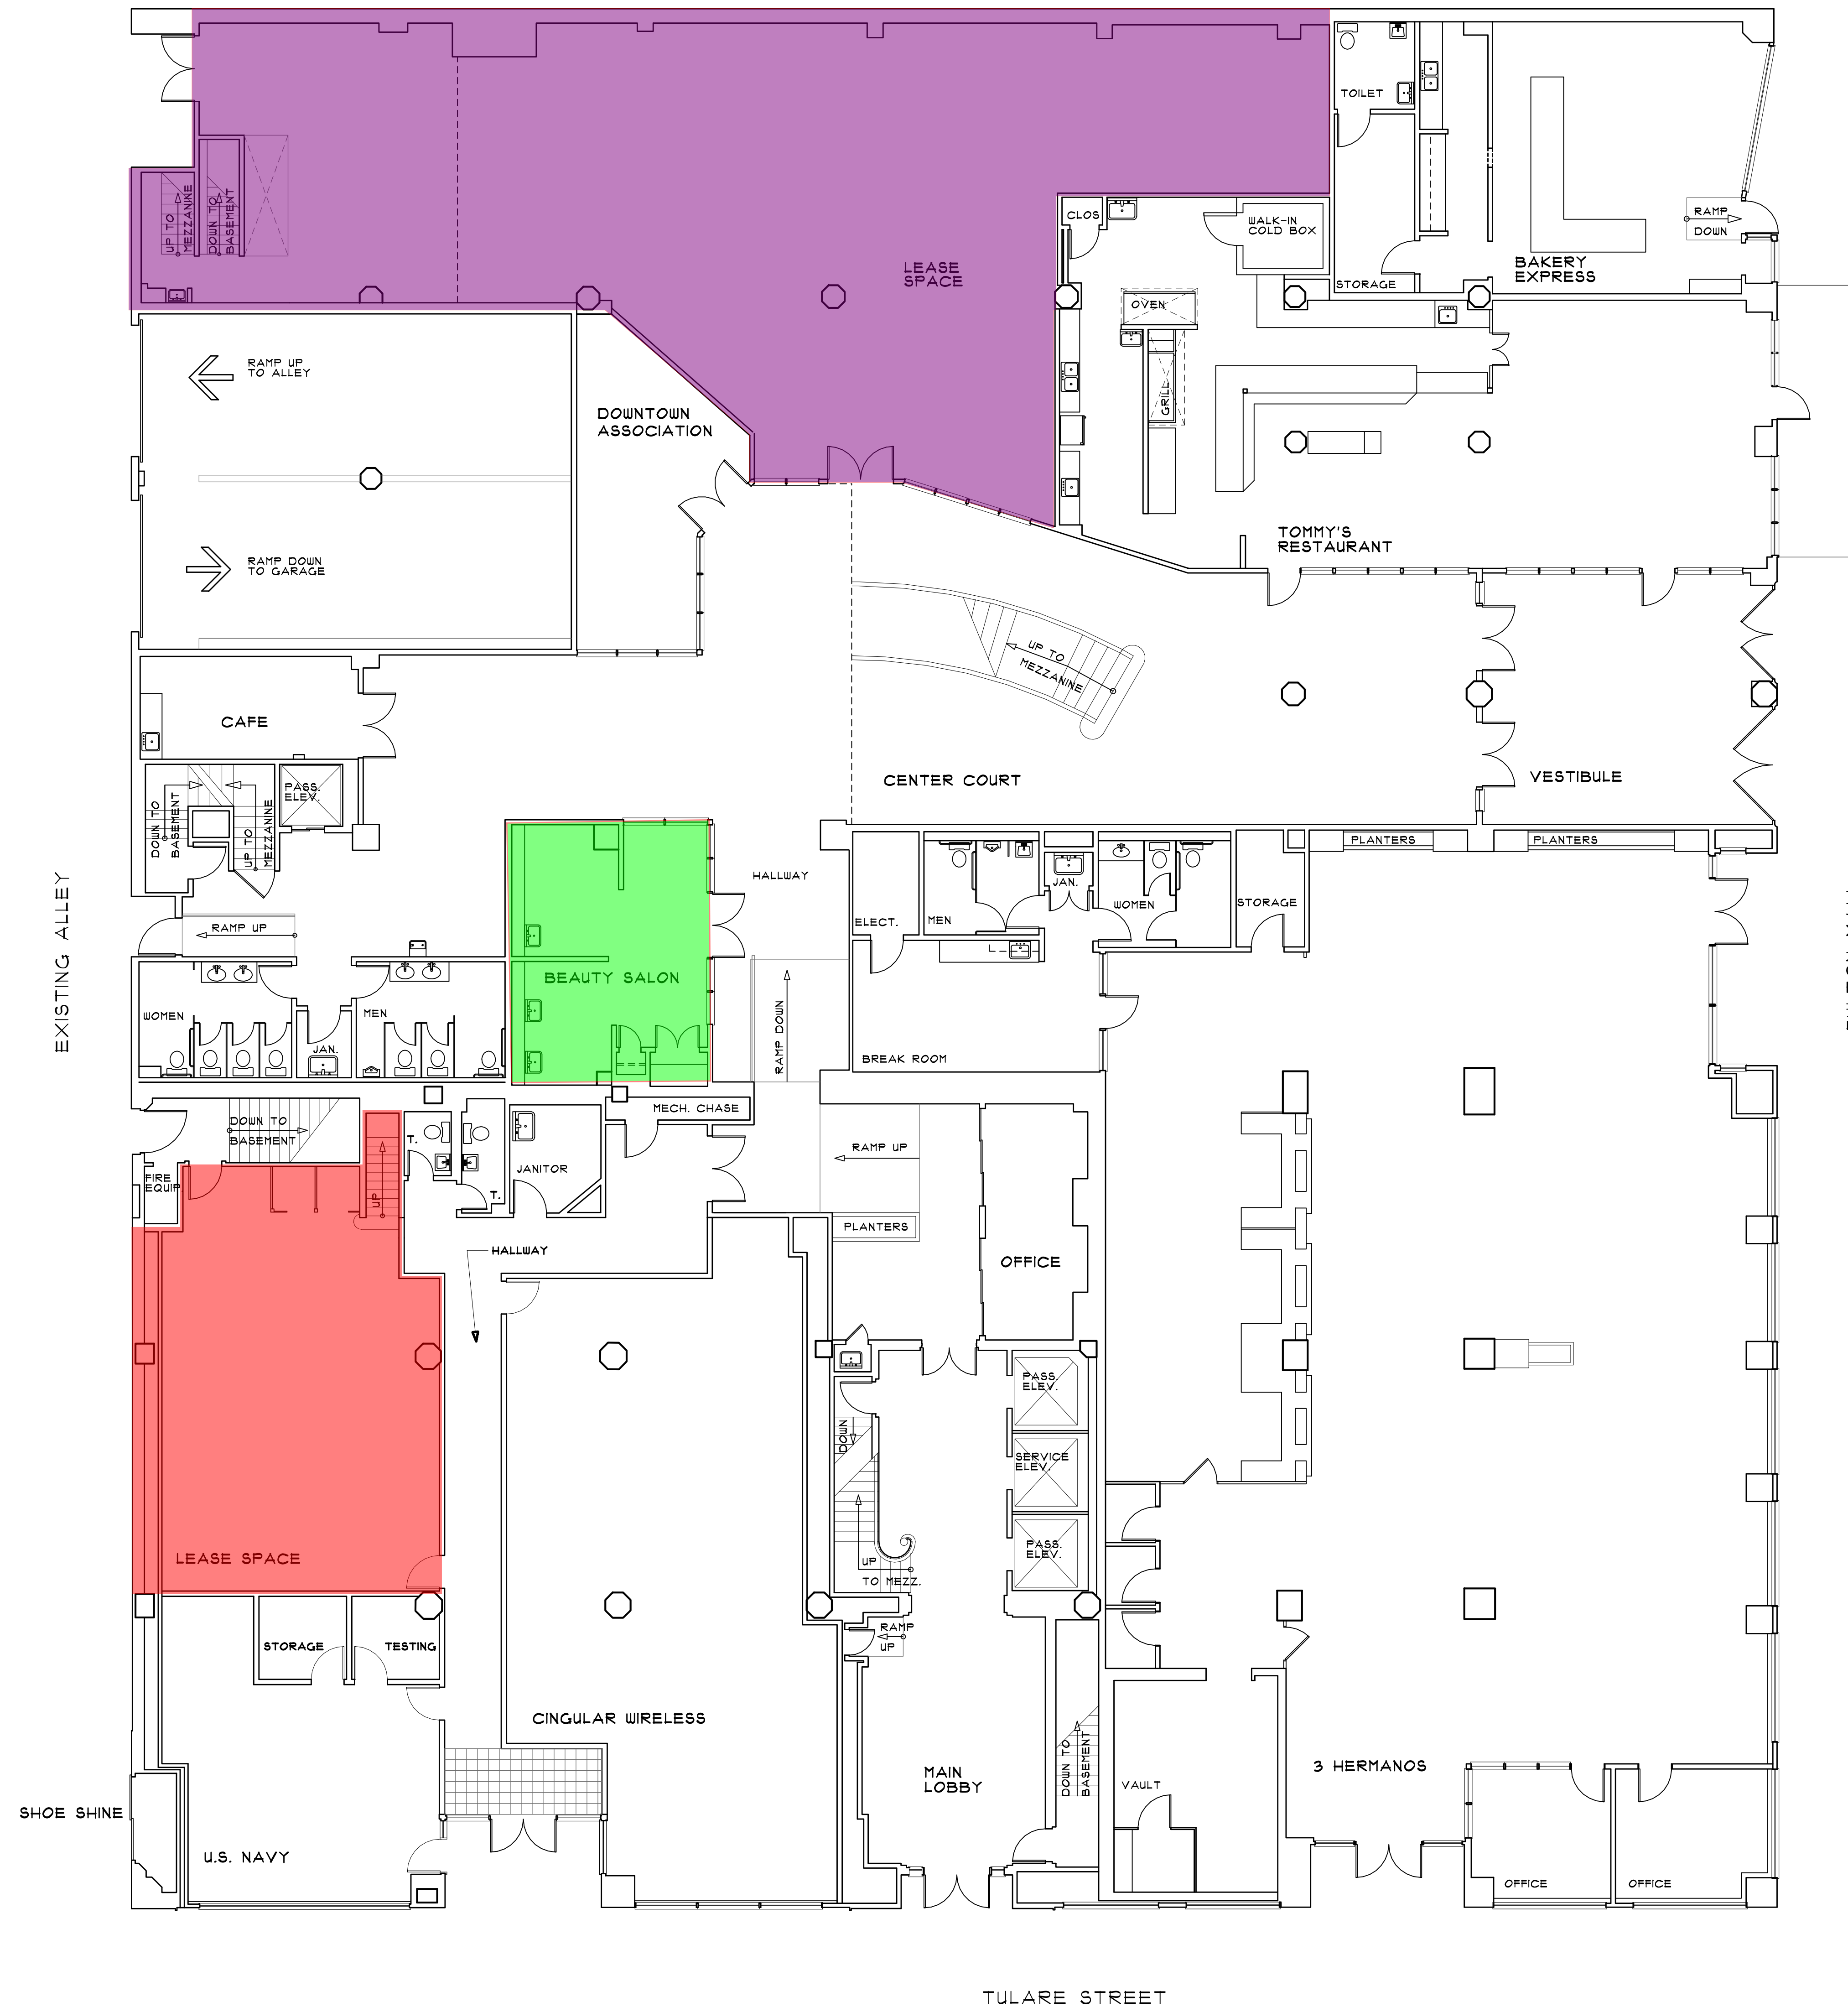

EXISTING FIRST FLOOR PLAN

